


RILIEVO

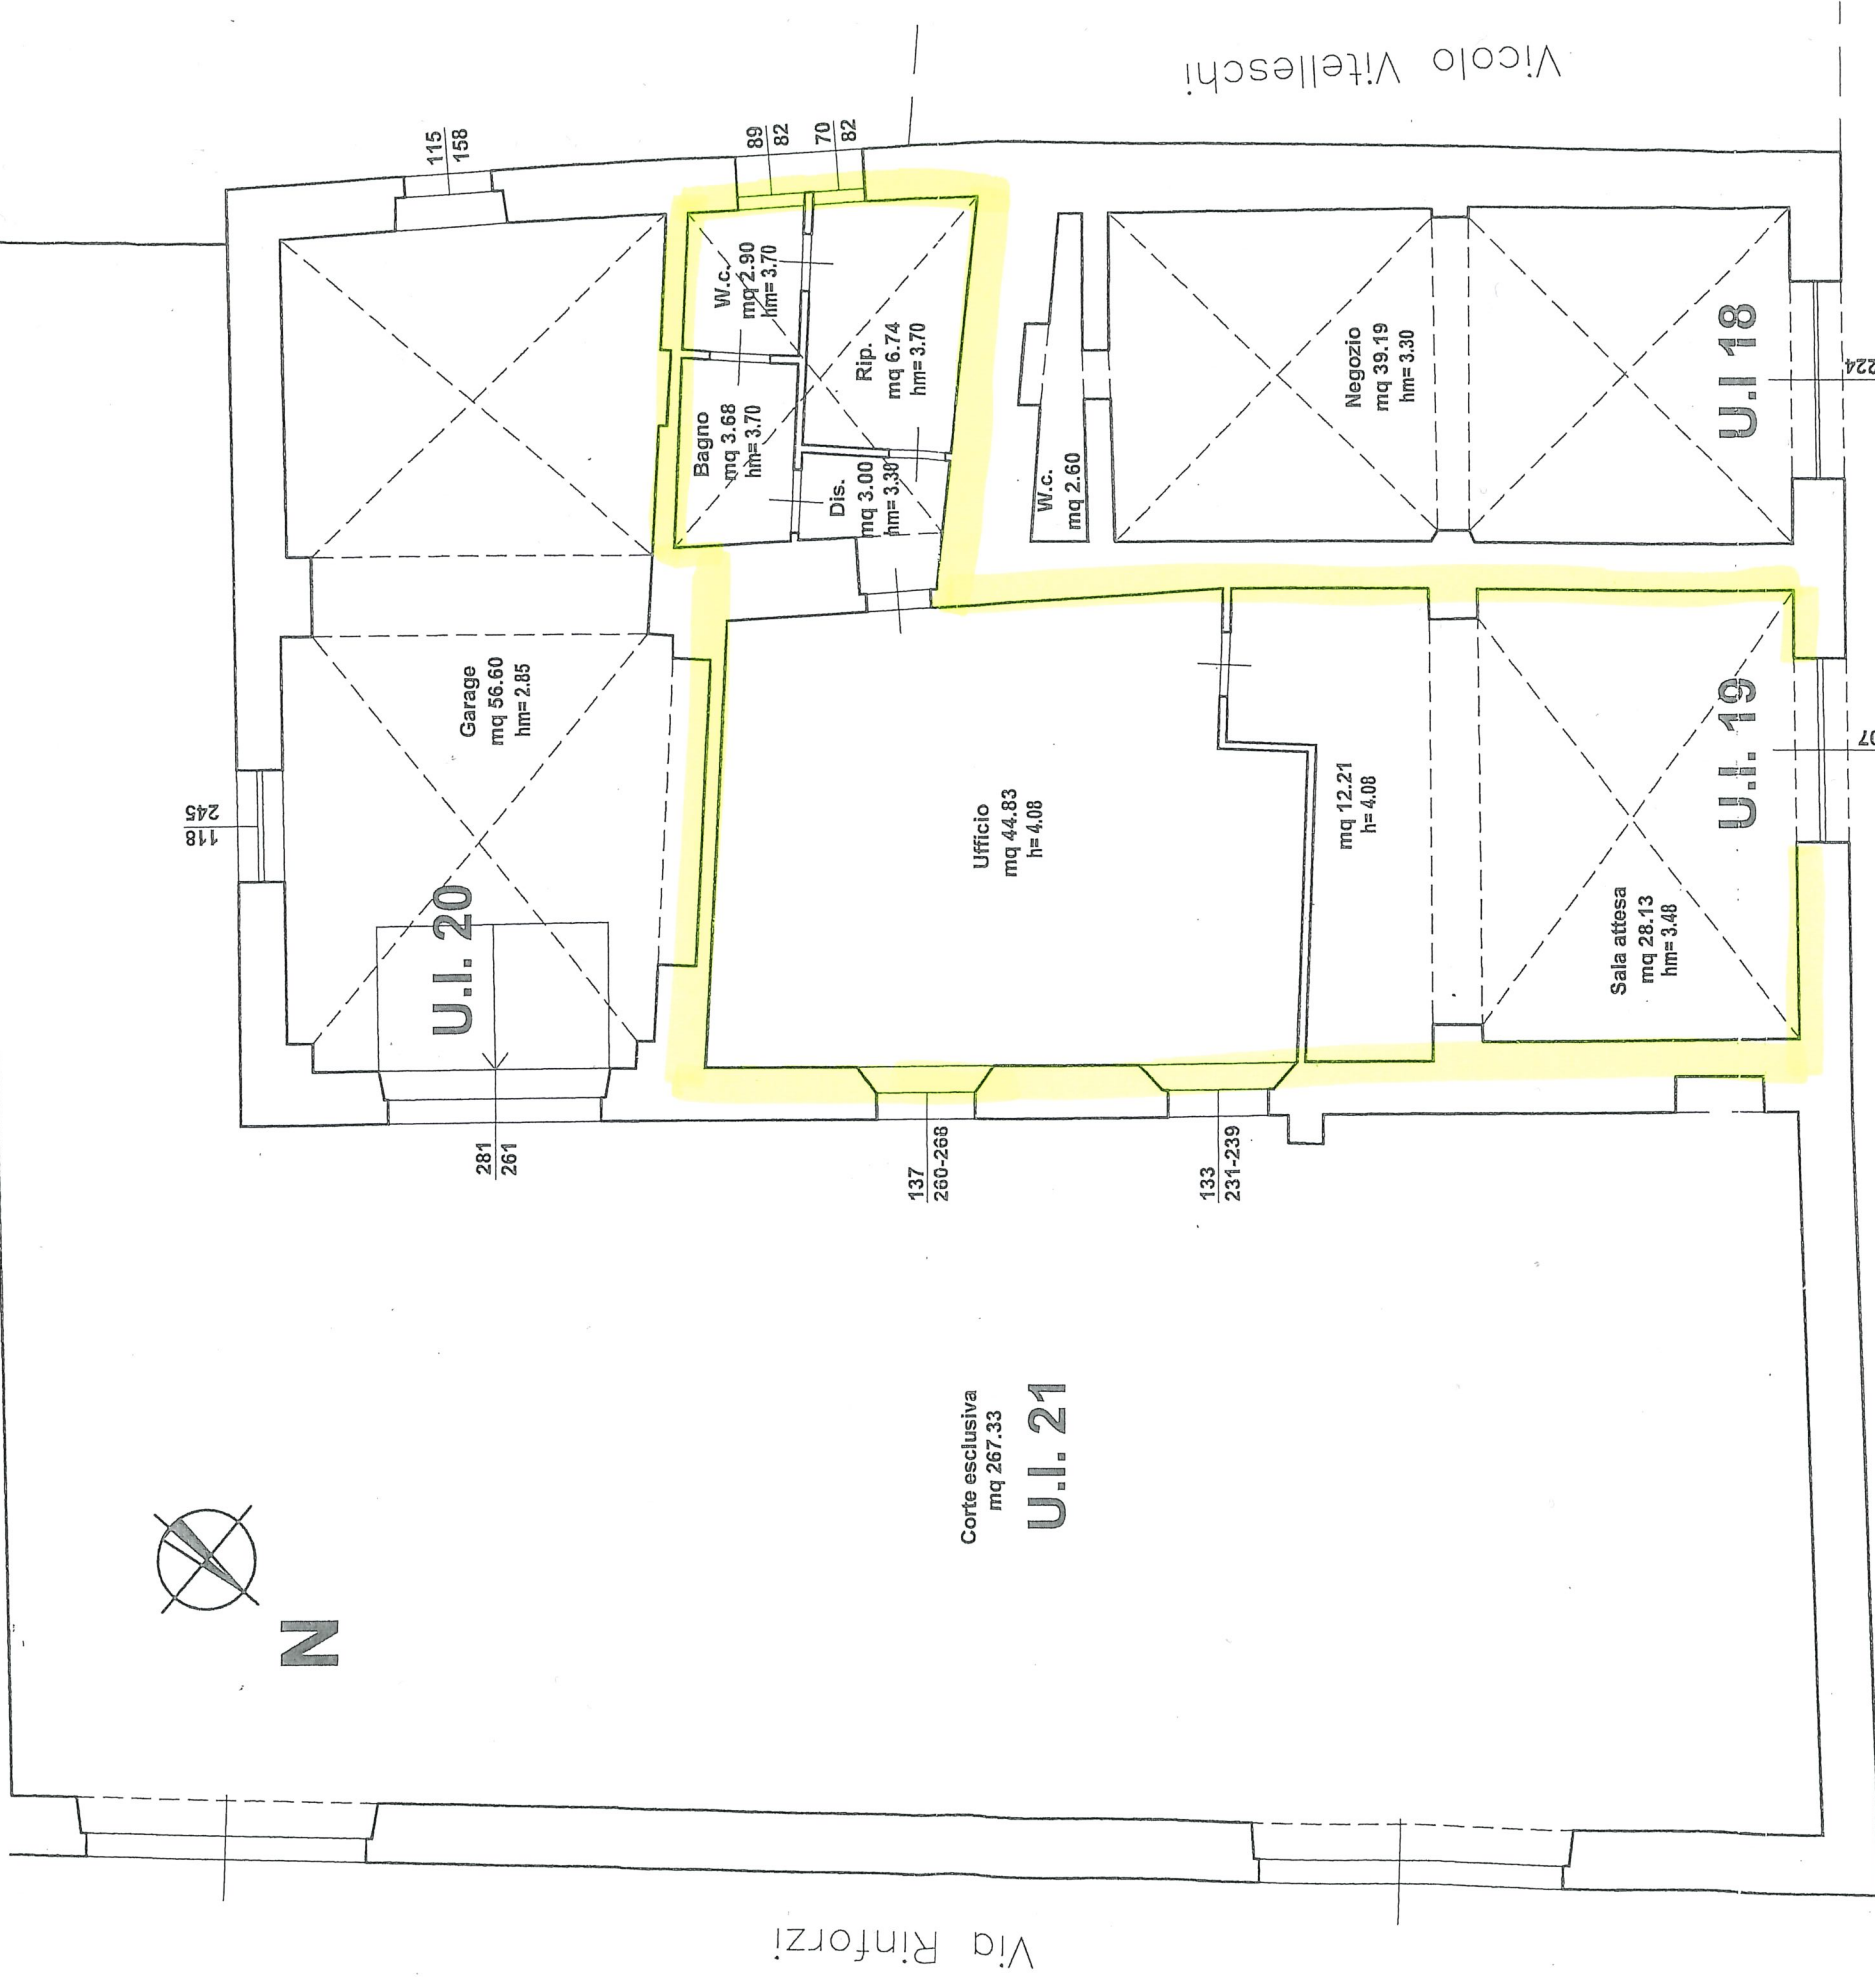

PIANO TERRA

scala 1:100

Via Gramsci

Vicolo Vitelleschi

Via Rinfanzi

PDF FASOLI COPA